


3MM THK UNITY PS (PLANK/SOFFIT) CASSETTE PANELS

PPC FINISH ALUMINIUM - A2-S1,D0 CLASSIFICATION

PRE-COAT ALUMINIUM - A1 CLASSIFICATION

ANODISED ALUMINIUM - A1 CLASSIFICATION

PANELS FIXED TO CLAD-LINE T/L RAILS

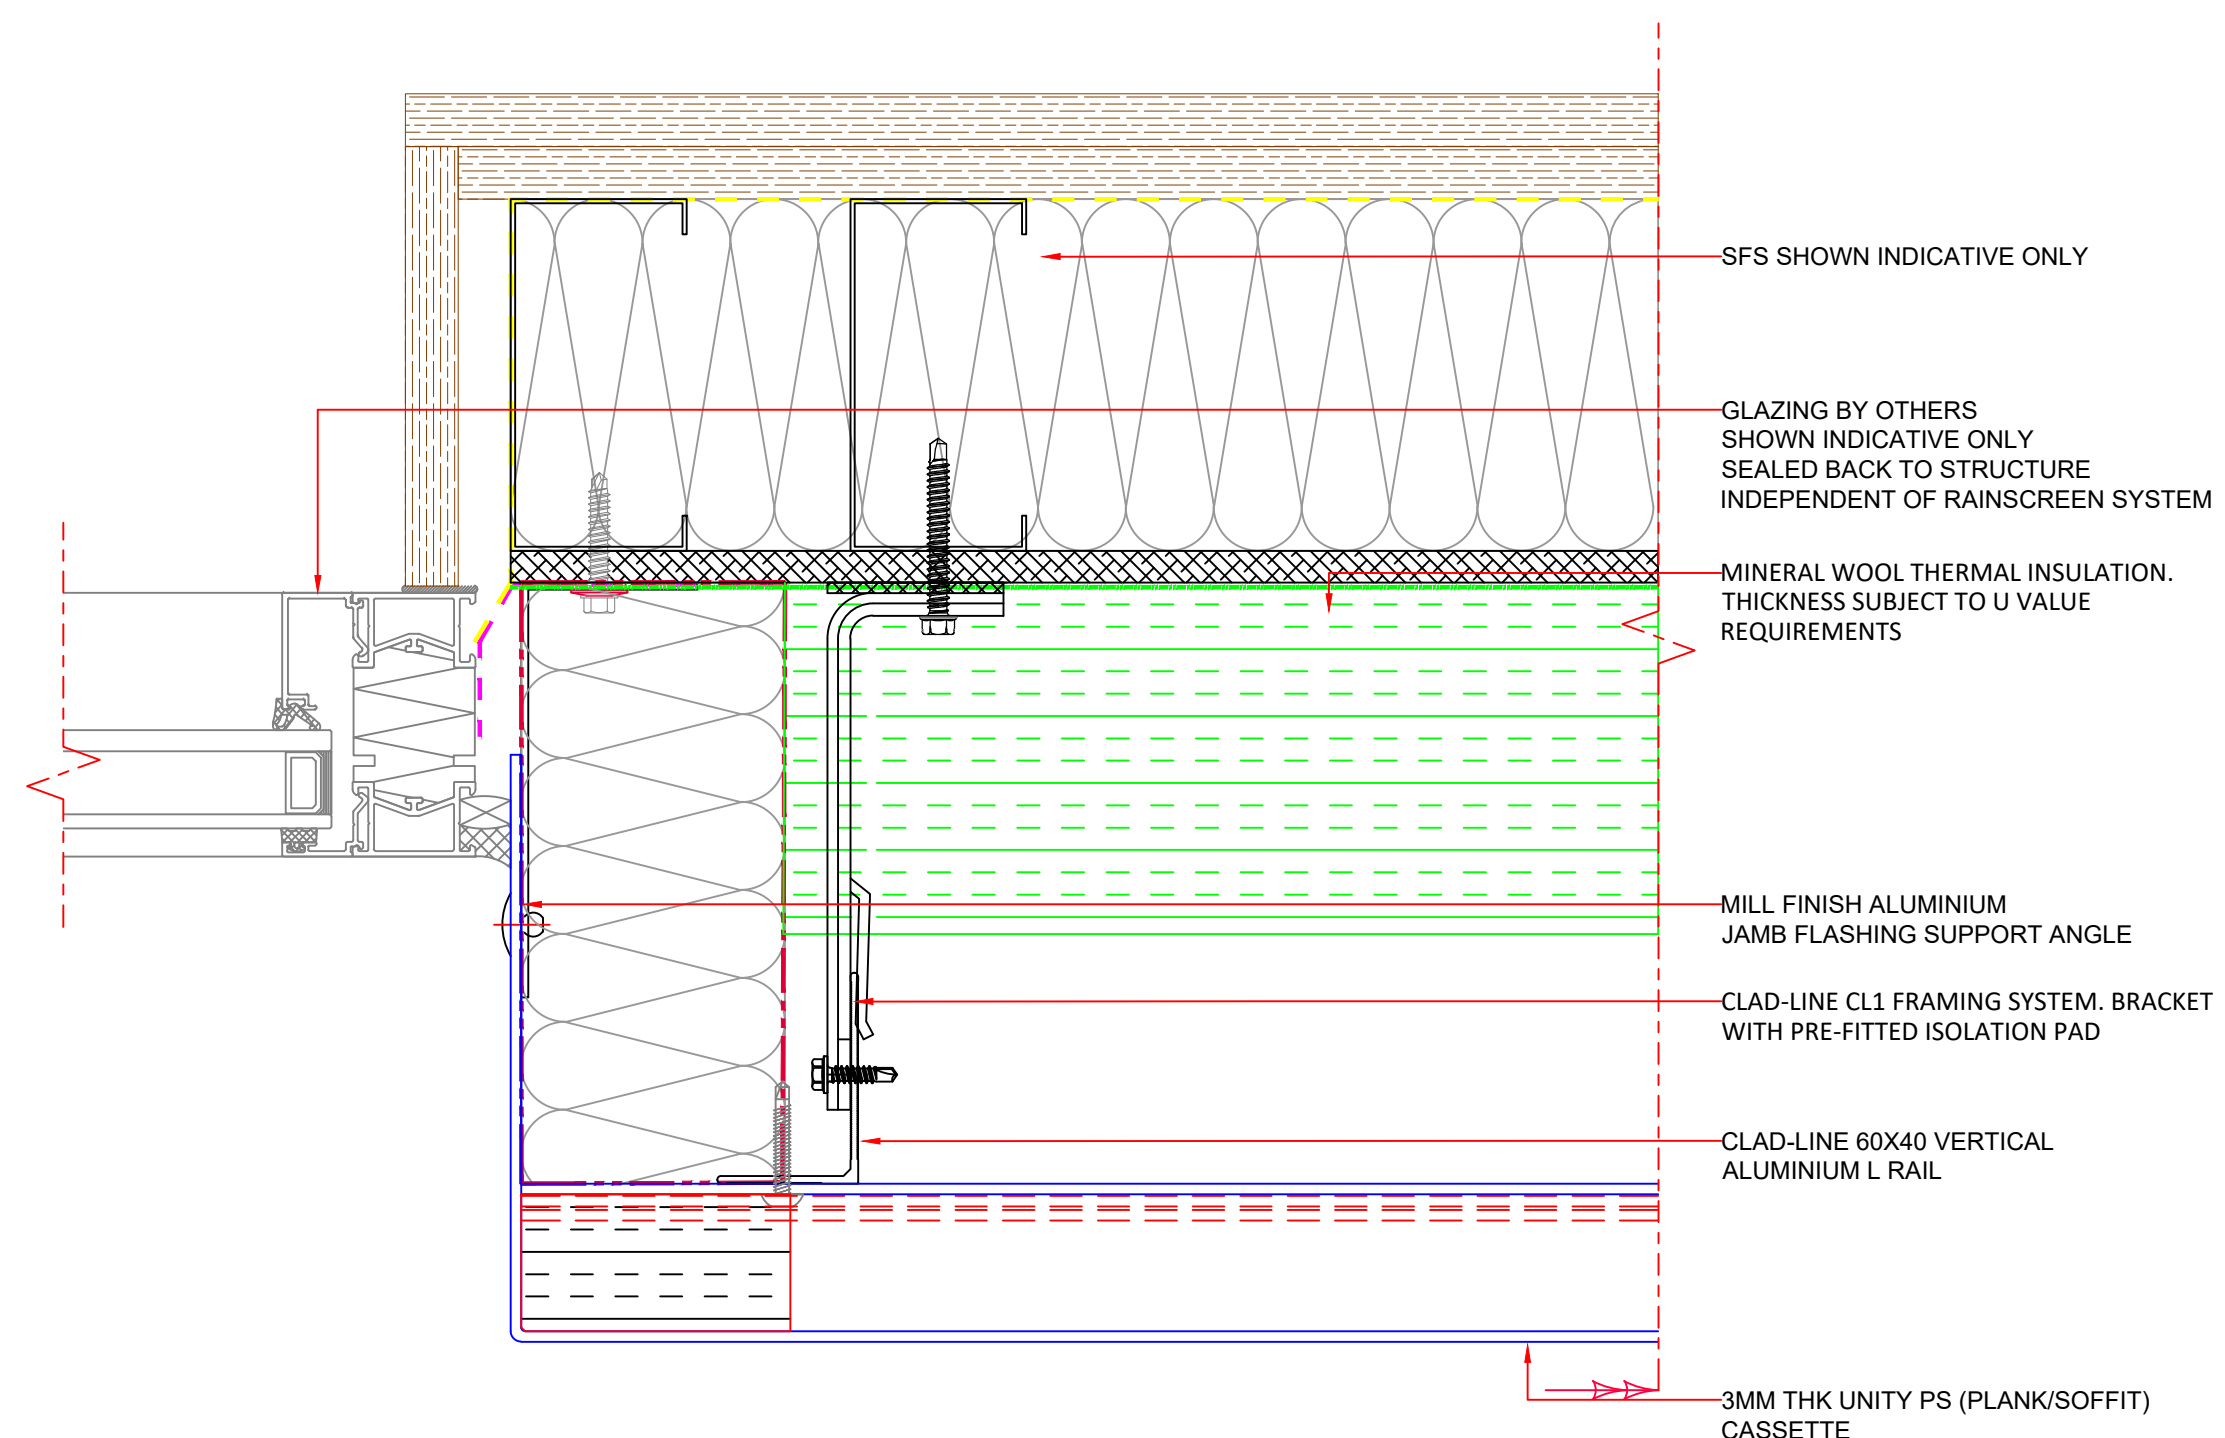

SFS SHOWN INDICATIVE ONLY

GLAZING BY OTHERS SHOWN INDICATIVE ONLY SEALED BACK TO STRUCTURE INDEPENDENT OF RAINSCREEN SYSTEM

MINERAL WOOL THERMAL INSULATION. THICKNESS SUBJECT TO U VALUE REQUIREMENTS

MILL FINISH ALUMINIUM JAMB FLASHING SUPPORT ANGLE

CLAD-LINE CL1 FRAMING SYSTEM. BRACKET WITH PRE-FITTED ISOLATION PAD

CLAD-LINE 60X40 VERTICAL ALUMINIUM L RAIL

3MM THK UNITY PS (PLANK/SOFFIT) CASSETTE

NOTE: VENTILATED FIRE BARRIER TO SPECIALIST DESIGN

Metalline Architectural Fabrications  
 Hollies Park Road,  
 Cannock,  
 Staffordshire,  
 WS11 1DB  
[www.metalline.co.uk](http://www.metalline.co.uk)  
 Tel: +44 (0) 1543 456930

**DO NOT SCALE**

1. ANY DISSIMILAR METALS TO BE ISOLATED WITH BARRIER TAPE.
2. ANY DOUBT OF THE CONTENTS OF THIS DRAWING PLEASE CONTACT THE DESIGN OFFICE.
3. THIS DRAWING TO BE READ IN CONJUNCTION WITH ALL OTHER CONTRACT DRAWINGS.
4. ENSURE THAT ALL STEELWORK AND ANY TIMBERWORK IS CHECKED PRIOR TO THE COMMENCEMENT OF OUR WORKS.
5. UNLESS OTHERWISE STATED, ALL FIXINGS TO BE AT 450mm CENTRES.
6. THIS DRAWING MUST NOT BE COPIED OR REPLICATED WITHOUT WRITTEN PERMISSION FROM METALLINE SERVICES LTD.
7. ALL DIMENSIONS MUST BE CHECKED ON SITE AND ANY DISCREPANCIES REPORTED TO METALLINE SERVICES LTD PRIOR TO COMMENCEMENT OF WORKS



DRAWING TITLE		-	-	-	-	-
UNITY PS PANEL SYSTEM GLAZING JAMB INTERFACE		-	-	-	-	-
DATE	SCALE	-	-	-	-	-
2/1/24	NTS	-	-	-	-	-
DRAWN	CHECKED	-	-	-	-	-
CB	DB	-	-	-	-	-
DRAWING No.	REVISION	REV	BY	DESCRIPTION	DATE	CHKD
UA2-PSCL-T09	-	-	-	-	-	-